


LOCATION MAP
NO SCALE



LINE TABLE		
LINE	LENGTH	BEARING
L1	24.65	S00°21'42"E
L2	15.11	S18°05'59"W
L3	8.00	S41°32'09"W
L4	6.93	S63°58'24"W
L5	9.93	S79°32'46"W
L6	12.42	N80°45'56"W
L7	21.08	N42°33'28"W
L8	30.78	N34°56'40"W
L9	9.03	N64°34'26"W
L10	13.52	N74°50'37"W
L11	15.35	N58°07'45"W
L12	14.91	N09°48'09"W
L13	29.02	N00°08'48"W
L14	14.89	N17°05'27"E
L15	13.20	N56°19'46"E
L16	58.29	N89°36'35"E
L17	15.84	S50°44'11"E
L18	12.50	S02°42'46"W
L19	5.54	S38°04'55"E
L20	15.66	S64°08'29"E
L21	16.14	S23°32'05"E
L22	11.51	S01°07'09"W
L23	14.25	S08°58'21"W
L24	36.69	S27°17'08"E
L25	14.83	S02°41'39"W
L26	16.20	S50°26'23"W
L27	17.36	N84°10'21"W
L28	36.17	N31°43'35"W
L29	8.67	N49°06'13"W
L30	13.91	N36°26'34"W
L31	20.58	N19°39'59"E
L32	16.95	N76°54'49"E
L33	11.46	S71°53'23"E
L34	17.35	S49°18'55"E
L35	6.15	N85°37'58"W
L36	9.93	N70°33'34"E
L37	13.06	S86°33'23"W
L38	18.20	N29°48'32"W
L39	8.25	S89°38'28"W
L40	18.90	N02°47'08"E
L41	7.29	N24°59'56"W
L42	9.89	N12°57'41"E
L43	9.60	N51°22'22"E
L44	15.45	S85°49'52"E
L45	11.95	S74°07'21"E
L46	8.50	S61°12'10"E
L47	10.53	S52°55'07"E
L48	11.27	S42°42'04"E
L49	10.08	S26°27'17"E
L50	10.51	S05°29'09"W
L51	10.09	S41°50'05"W
L52	9.42	S70°45'49"W
L53	46.00	N00°10'34"E
L54	46.00	N00°10'34"E
L55	46.00	N00°23'04"W
L56	46.00	N00°23'04"W
L57	89.75	S73°42'31"W
L58	46.00	S16°17'29"E

CURVE TABLE				
CURVE	LENGTH	RADIUS	CHORD BEARING	CHORD DIST
C1	29.72	244.00	N77°11'54"E	29.71

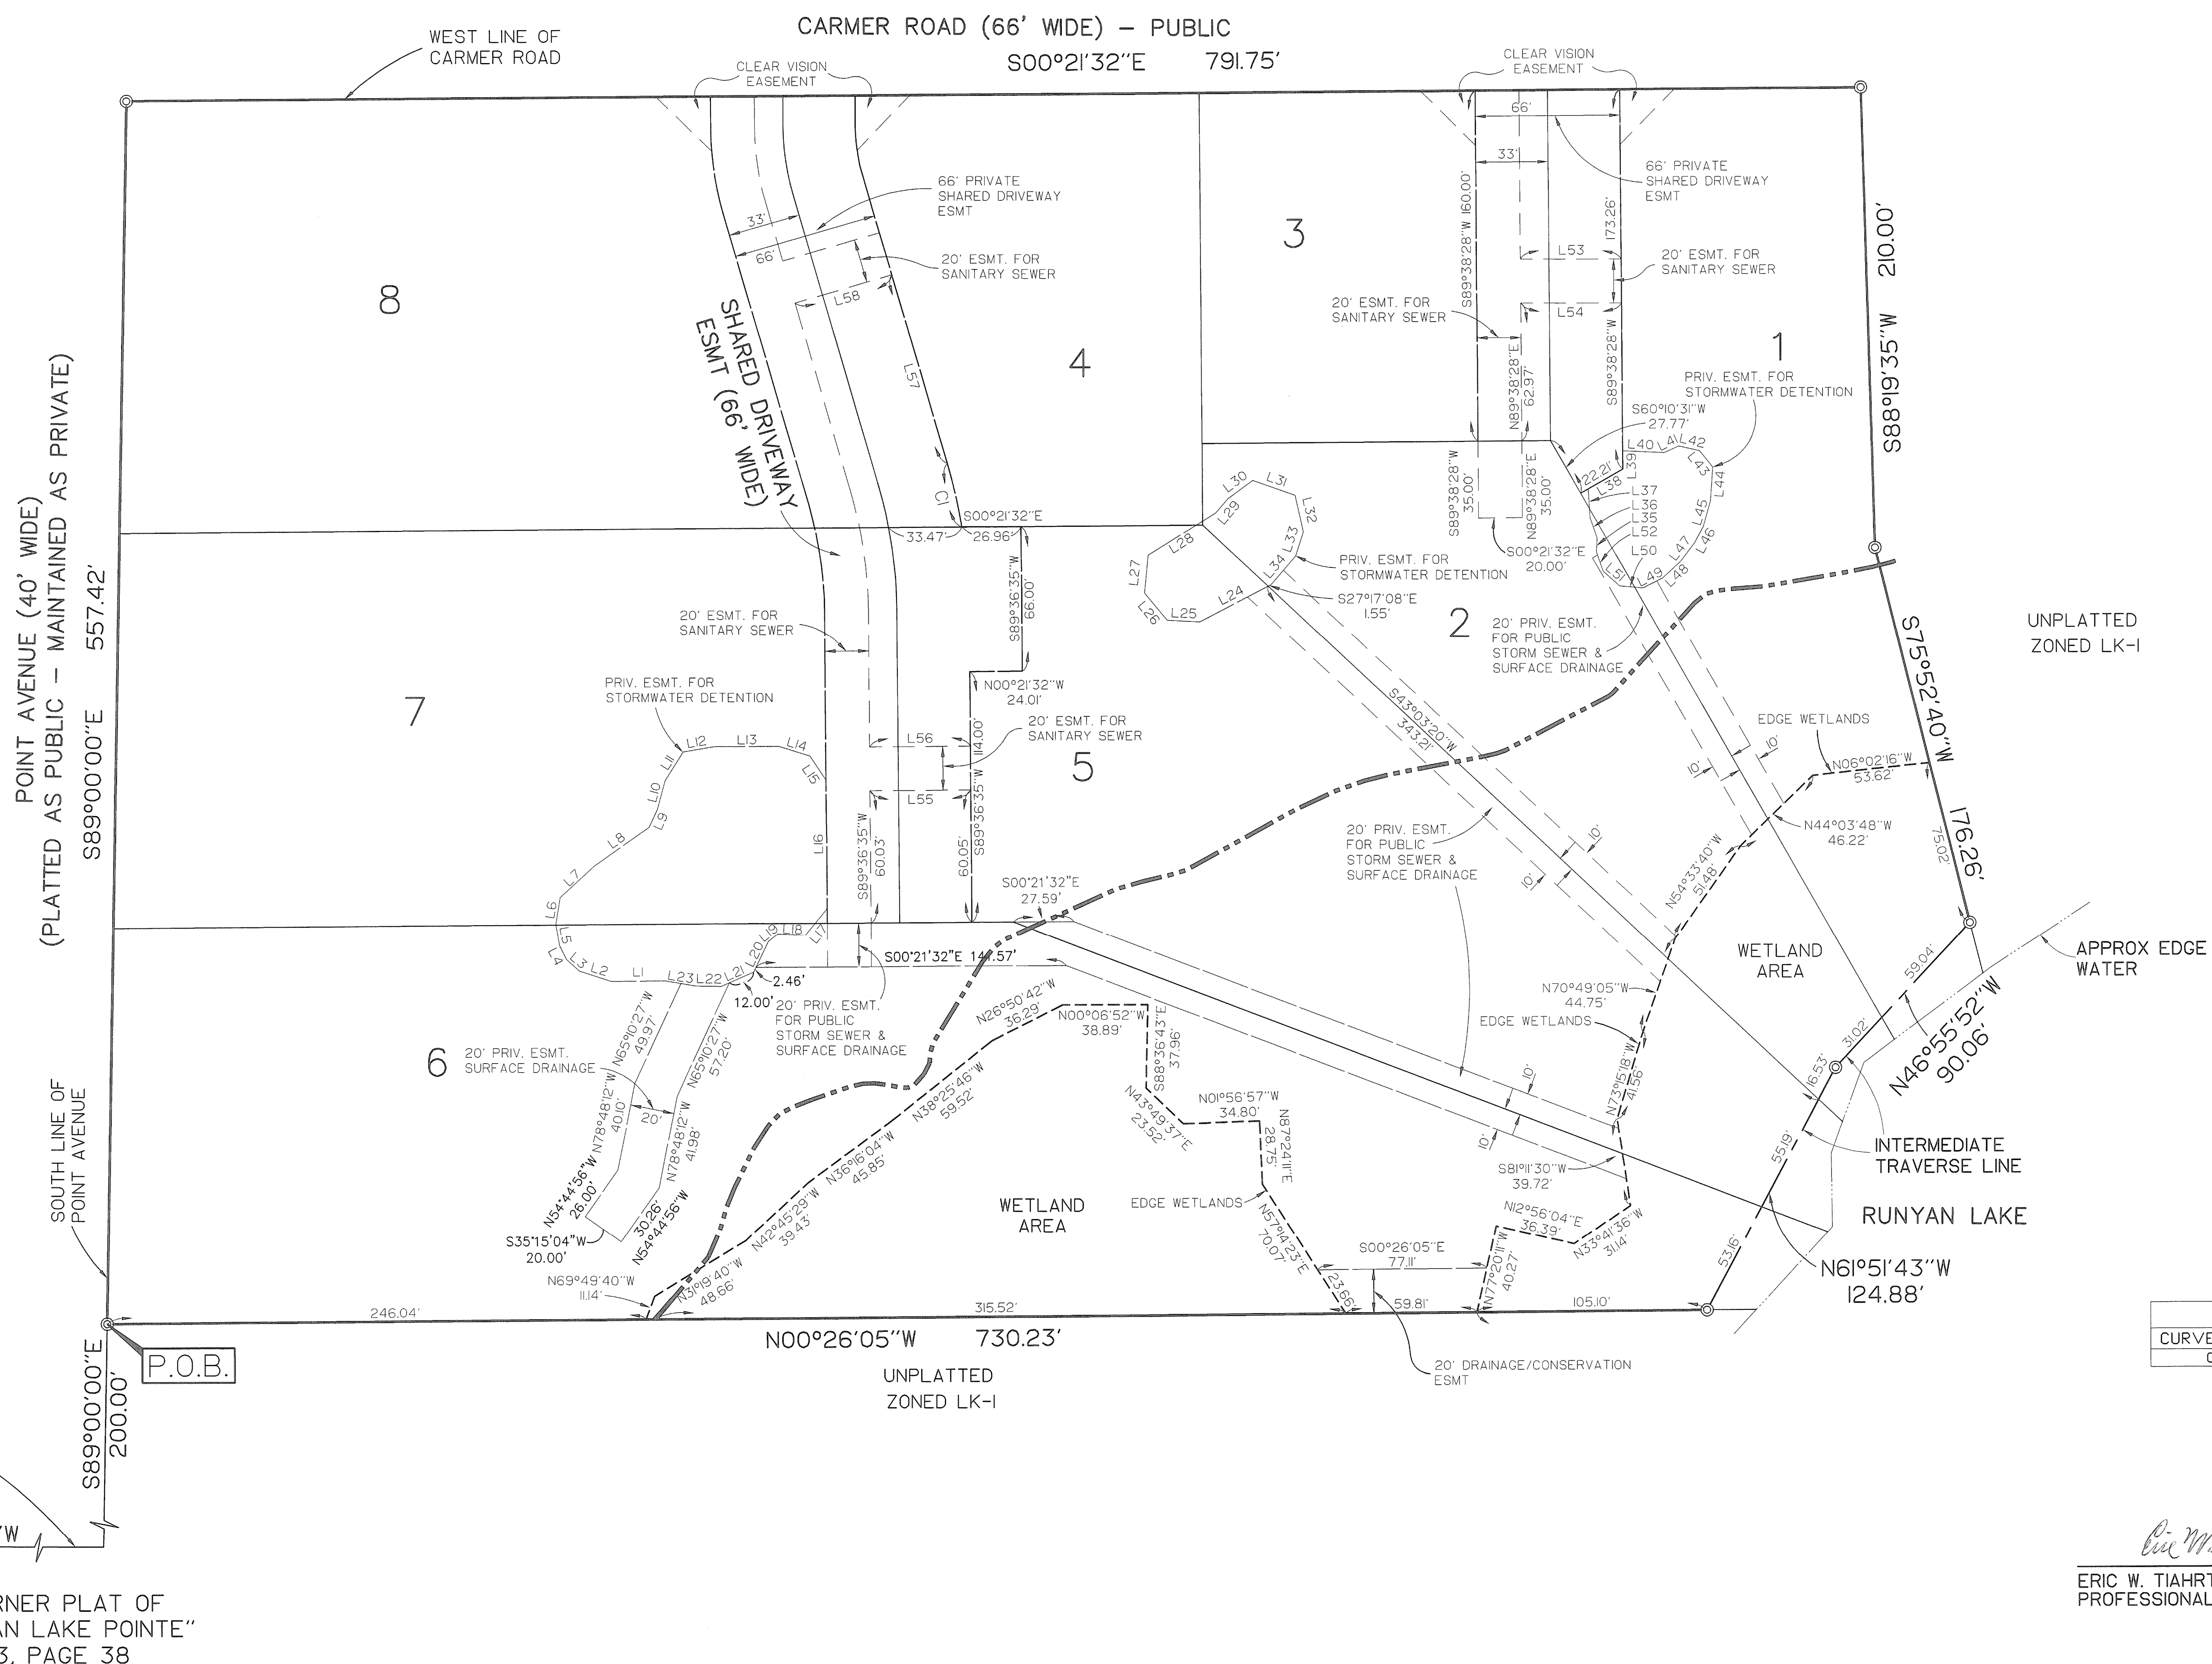

Eric W. Tiaht
ERIC W. TIAHT
PROFESSIONAL SURVEYOR NO. 46693

12/17/2012
DATE

PROPOSED DATE: DECEMBER 17, 2012

DRAWN BY:	J.D.A.	REVISIONS		DATE	
CHECKED BY:	G.M.M.				
APPROVED BY:	K.E.C.				
DRAWING NAME:	CONDO				

CHMP INC.
5198 TERRITORIAL RD. CONSULTING ENGINEERS, SURVEYORS, & ARCHITECTS GRAND BLANC MI. 48439

RUNYAN LAKE EAST CONDOMINIUM
SURVEY PLAN - EASEMENTS

DATE DRAWN	1-31-08	SCALE	
DATE REVISED		HORIZONTAL:	1"=40'
AS BUILT DATE		VERTICAL:	
JOB NO.	02006000	SHEET	3 OF 5

S:\Archive\2002\02006000 Roy Hicks\CONDO DOC\CONDO.dwg, 12/17/2012 11:02:17 AM