
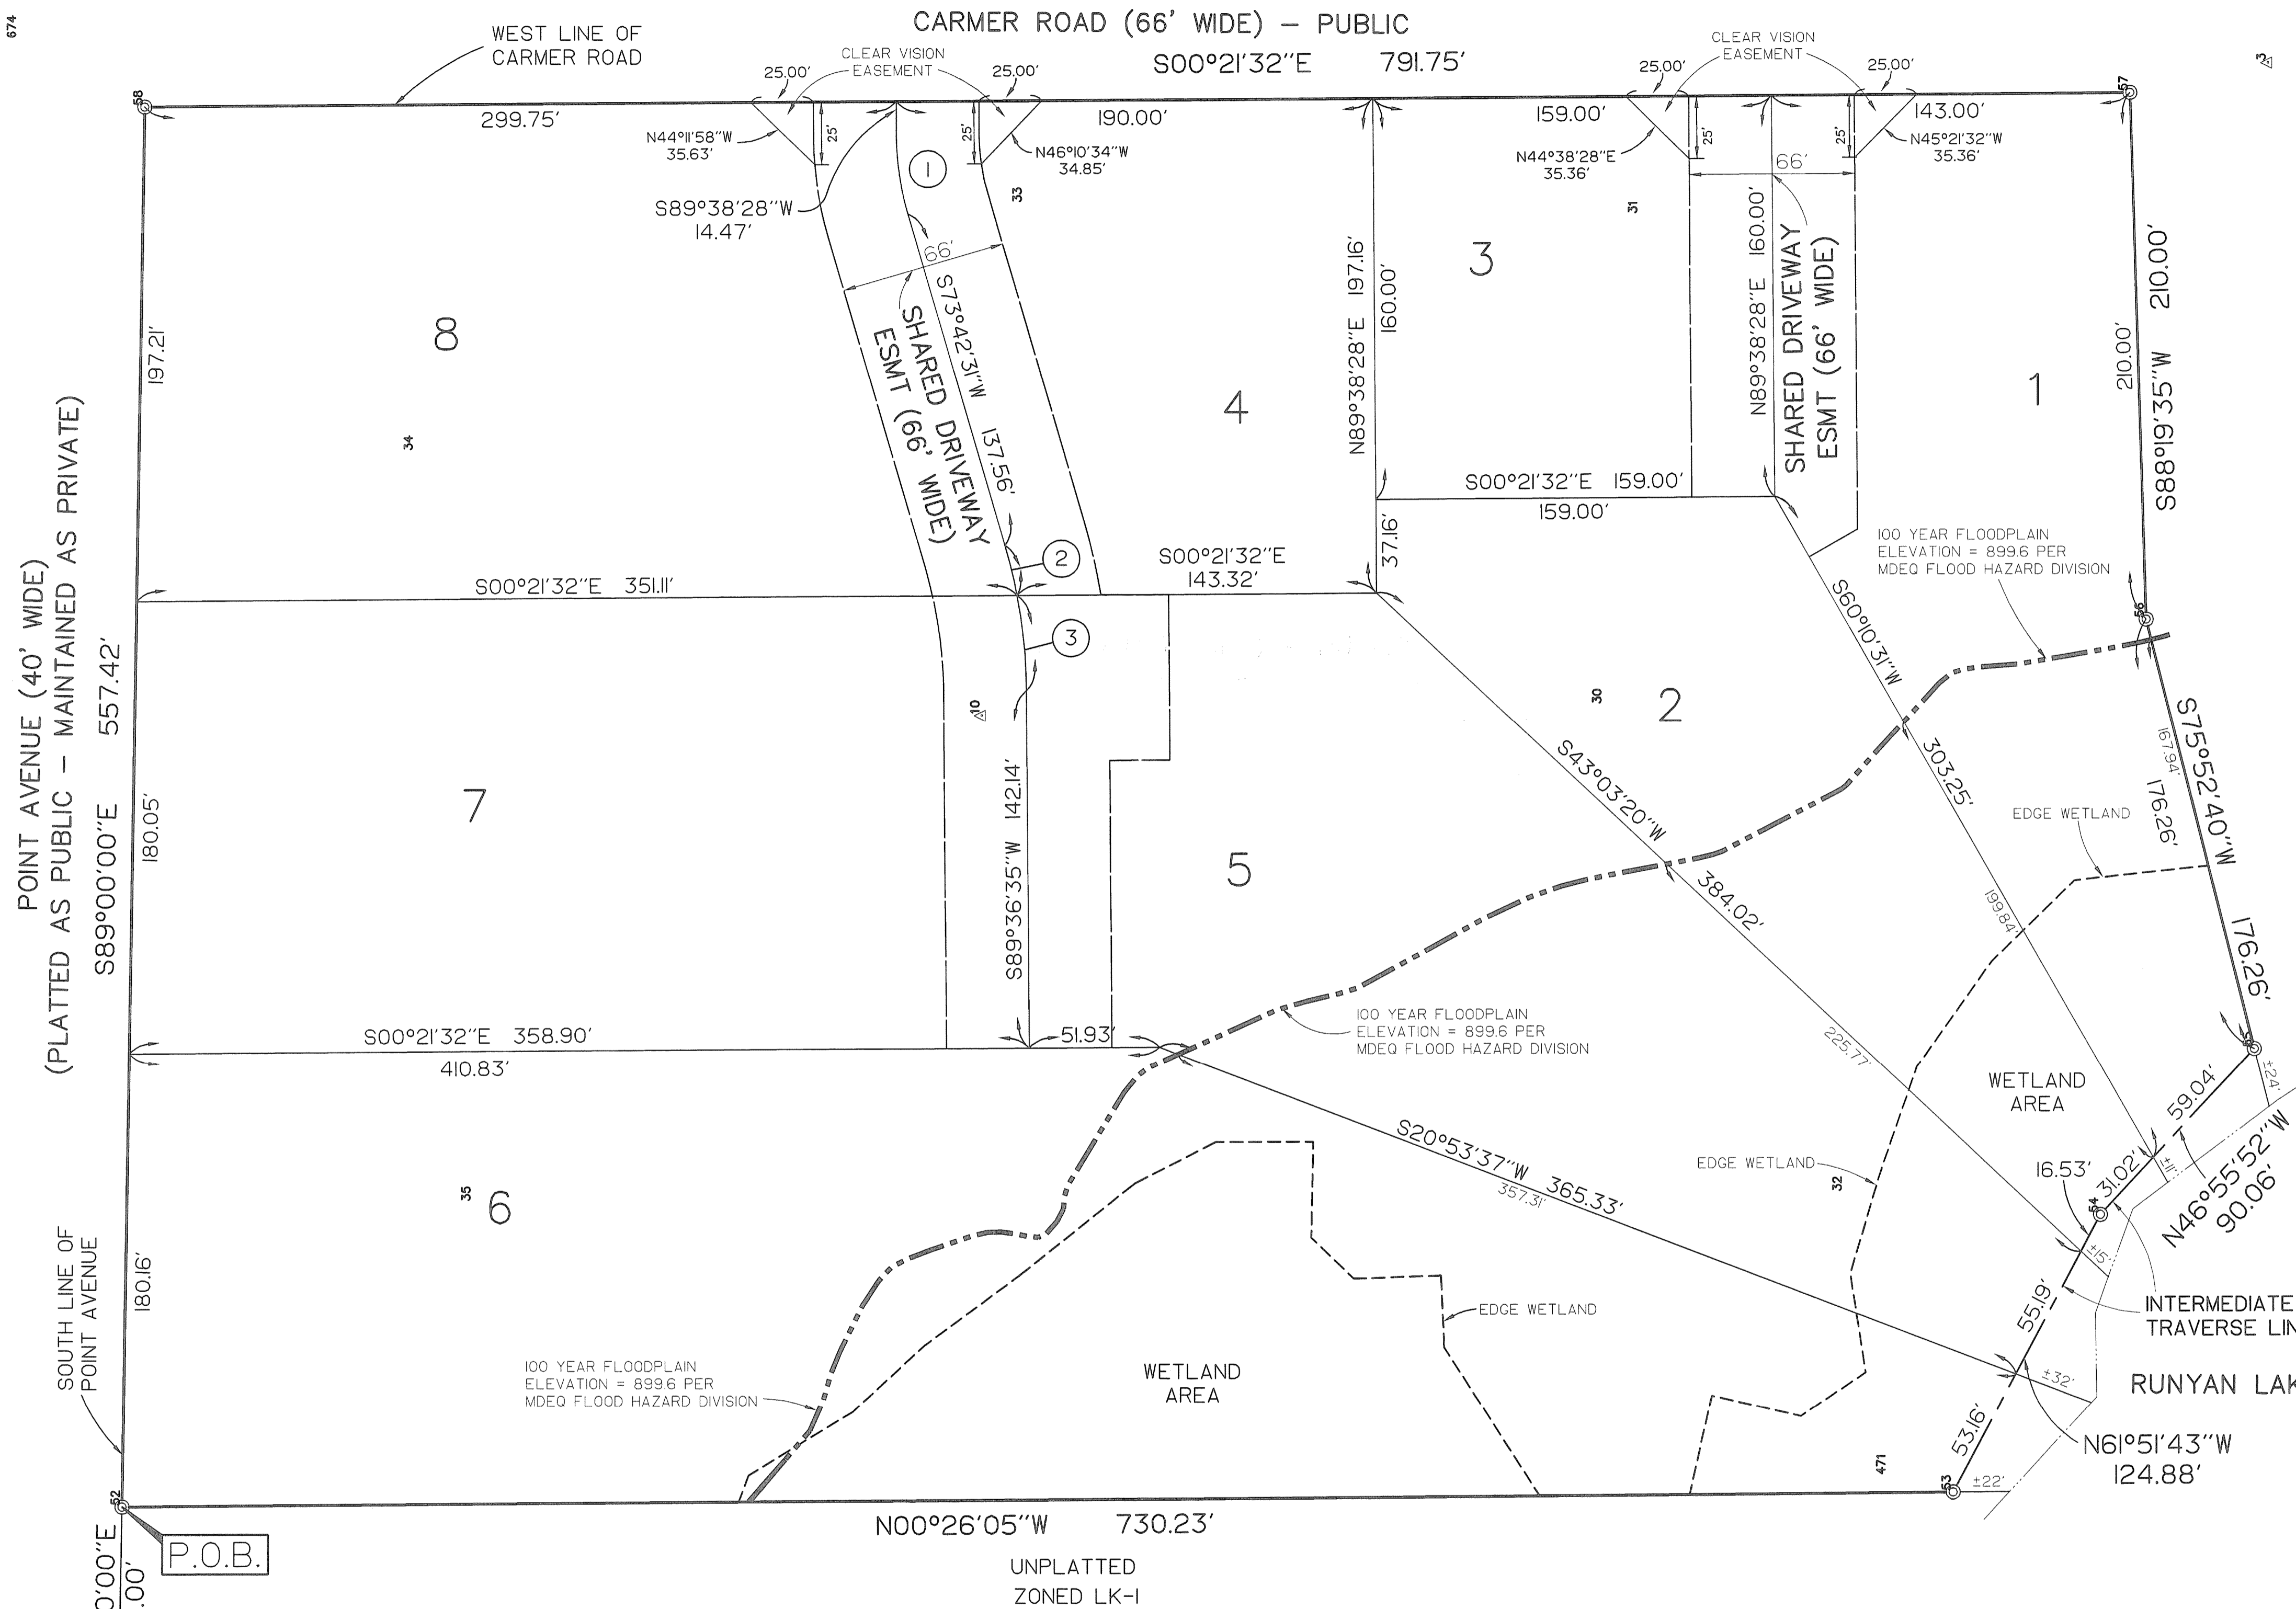
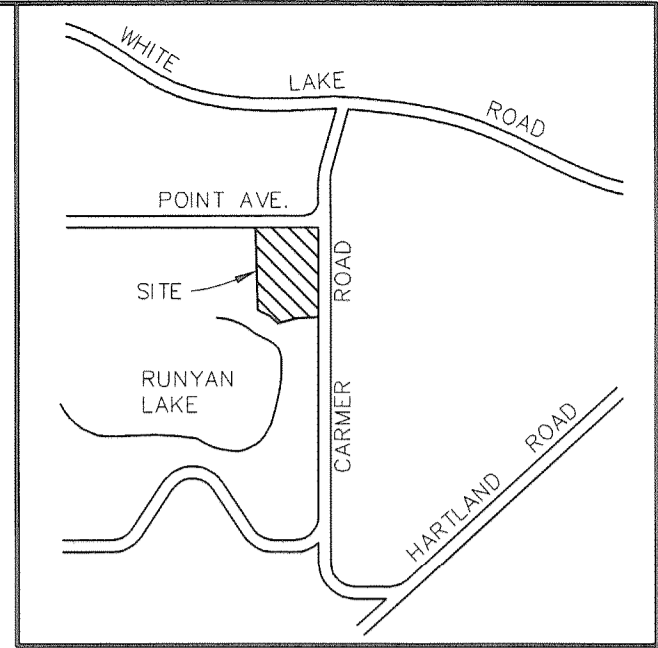


NOTES:
 1. BASIS OF BEARING IS THE SOUTH LINE OF POINT AVENUE.
 2. TYRONE TOWNSHIP DOES NOT PARTICIPATE IN THE FEDERAL EMERGENCY MAPPING PROGRAM.

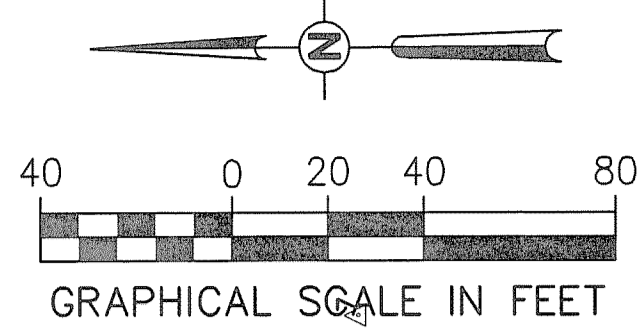

- LEGEND
- LIMITS OF OWNERSHIP
 - ① CURVE DATA NUMBER
 - 61 UNIT NUMBER
 - ⊙ BOUNDARY CORNER MONUMENT

UNPLATTED
ZONED LK-1

BENCHMARKS

BM #1
 NAIL IN EAST FACE OF FIRST POWER POLE NORTH OF HSE #10265, WEST SIDE OF CARMEL ROAD.
 ELEV. 917.30' U.S.G.S

SURVEYOR'S CERTIFICATE

I, GREG M. McARDLE, REGISTERED LAND SURVEYOR IN THE STATE OF MICHIGAN, HEREBY CERTIFY:

THAT THE "SURVEY PLAN" FOR THE SUBDIVISION PLAN KNOWN AS "RUNYAN LAKE EAST CONDOMINIUM" LIVINGSTON COUNTY CONDOMINIUM SUBDIVISION PLAN NO. _____, AS SHOWN ON THE ACCOMPANYING DRAWINGS, REPRESENTS A SURVEY ON THE GROUND MADE UNDER MY DIRECTION, AND THAT THERE ARE NO EXISTING ENCROACHMENTS UPON THE LANDS AND PROPERTY HEREIN DESCRIBED;

THAT THE REQUIRED MONUMENTS AND IRON MARKERS WILL BE PLACED WITHIN 1 YEAR OF THE RECORDING OF THE MASTER DEED AS REQUIRED BY THE RULES PROMULGATED UNDER SECTION 142 OF ACT NO. 59 OF THE PUBLICACTS OF 1978.

THAT THE ACCURACY OF THIS SURVEY IS WITHIN THE LIMITS REQUIRED BY THE RULES PROMULGATED UNDER SECTION 142 OF ACT NO. 59 OF THE PUBLIC ACTS OF 1978;

THAT THE BEARINGS, AS SHOWN, ARE NOTED ON THE SURVEY PLAN AS REQUIRED BY THE RULES PROMULGATED UNDER SECTION 142 OF ACT NO. 59 OF THE PUBLIC ACTS OF 1978.

CURVE DATA

① RADIUS=111.00' LENGTH=30.87' DELTA=15°55'57" TANGENT=15.53' CHORD=30.77' BEARING=S81°40'30"W	② RADIUS=211.00' LENGTH=20.49' DELTA=5°33'54" TANGENT=10.26' CHORD=20.49' BEARING=S76°29'28"W	③ RADIUS=211.00' LENGTH=38.06' DELTA=10°20'09" TANGENT=19.08' CHORD=38.01' BEARING=S84°26'30"W
---	--	---

ERIC W. TIAHRT
 PROFESSIONAL SURVEYOR NO. 46693

DATE 12/17/2012

PROPOSED DATE: DECEMBER 17, 2012

DRAWN BY:	J.D.A.	REVISIONS	DATE
CHECKED BY:	G.M.M.		
APPROVED BY:	K.E.C.		
DRAWING NAME:	CONDO		

CHMP INC.
 5198 TERRITORIAL RD. CONSULTING ENGINEERS, SURVEYORS, & ARCHITECTS GRAND BLANC MI. 48439

RUNYAN LAKE EAST CONDOMINIUM SURVEY PLAN

DATE DRAWN	1-31-08	SCALE	HORIZONTAL: 1"=40'
DATE REVISED		VERTICAL:	
AS BUILT DATE			
JOB NO.	02006000	SHEET	2 OF 5

S:\Archive\2002\02006000 Roy Hicks\CONDO DOC\COND0.dwg, 12/17/2012, 10:42:25 AM